


FRONT ELEVATION

Scale 1:100

SIDE ELEVATION

Scale 1:100

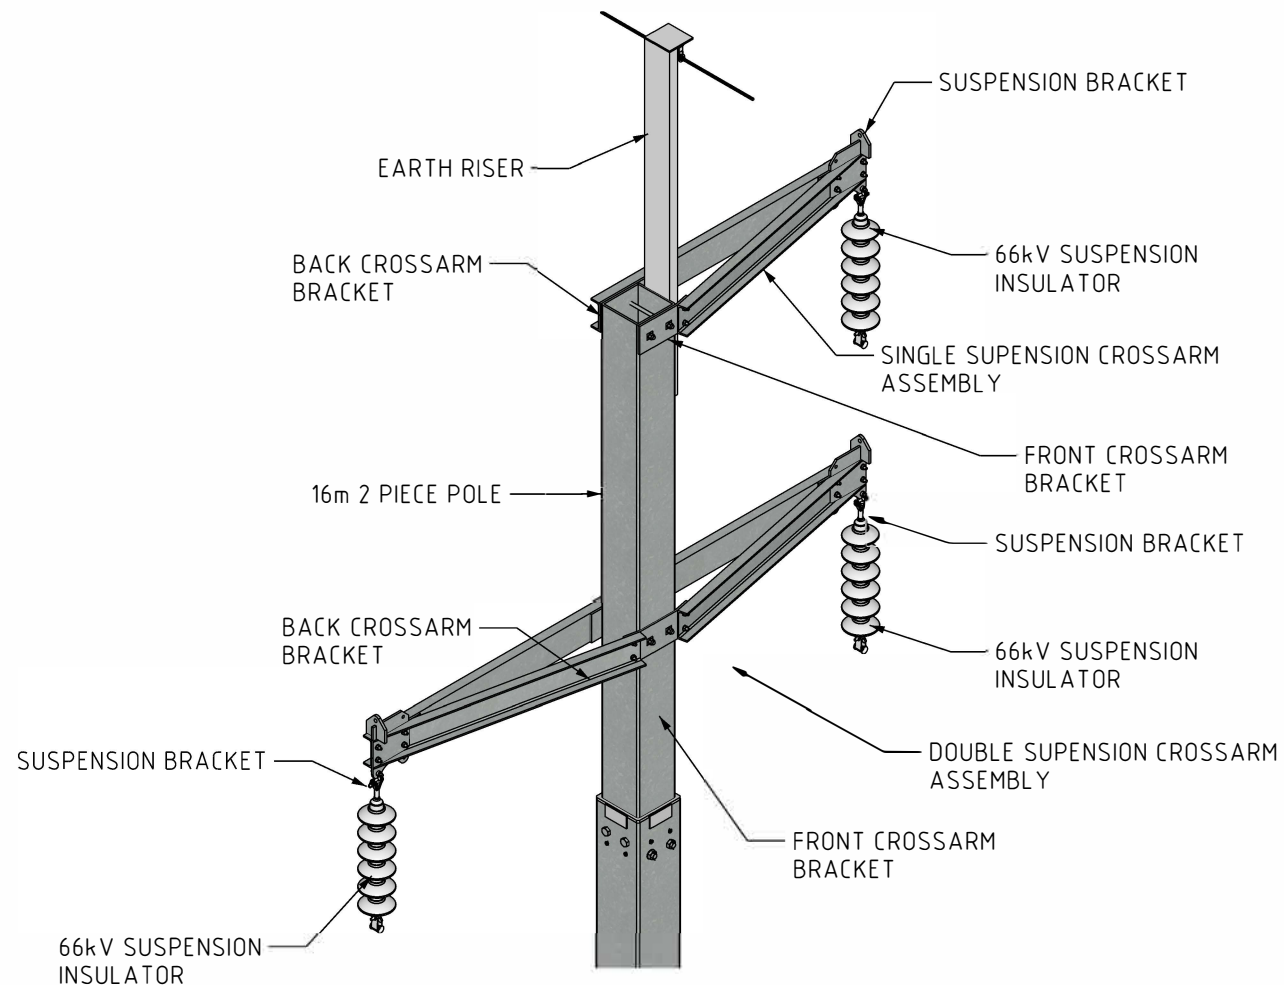

ISOMETRIC VIEW
1:50

STRUCTURAL DESIGN NOTES:

1. WIND LOADS IN ACCORDANCE WITH AS1170.2, WIND REGION C, DESIGN WIND SPEED 64m/s.
2. AS7000 DESIGN LIFE 100 YEARS, SECURITY LEVEL 2.
3. MAXIMUM MOMENT AT GROUND LEVEL 14.00KNm.
4. POLE TIP DEFLECTION 2056mm WITH 63KN TIP LOAD.

NO	DESCRIPTION	DRN	DATE	CKD	APPD
AMENDMENTS					



DES	
DRN	
CKD	*
APPD	*
SCALE	
ISSUED	

Example drawing 004 - SHS suspension single circuit 66kV - June 2024

DRAWING NUMBER D2024/247500

DRAFTING STANDARD TO A S.1100

CAD PRODUCT - DO NOT AMEND MANUALLY

