
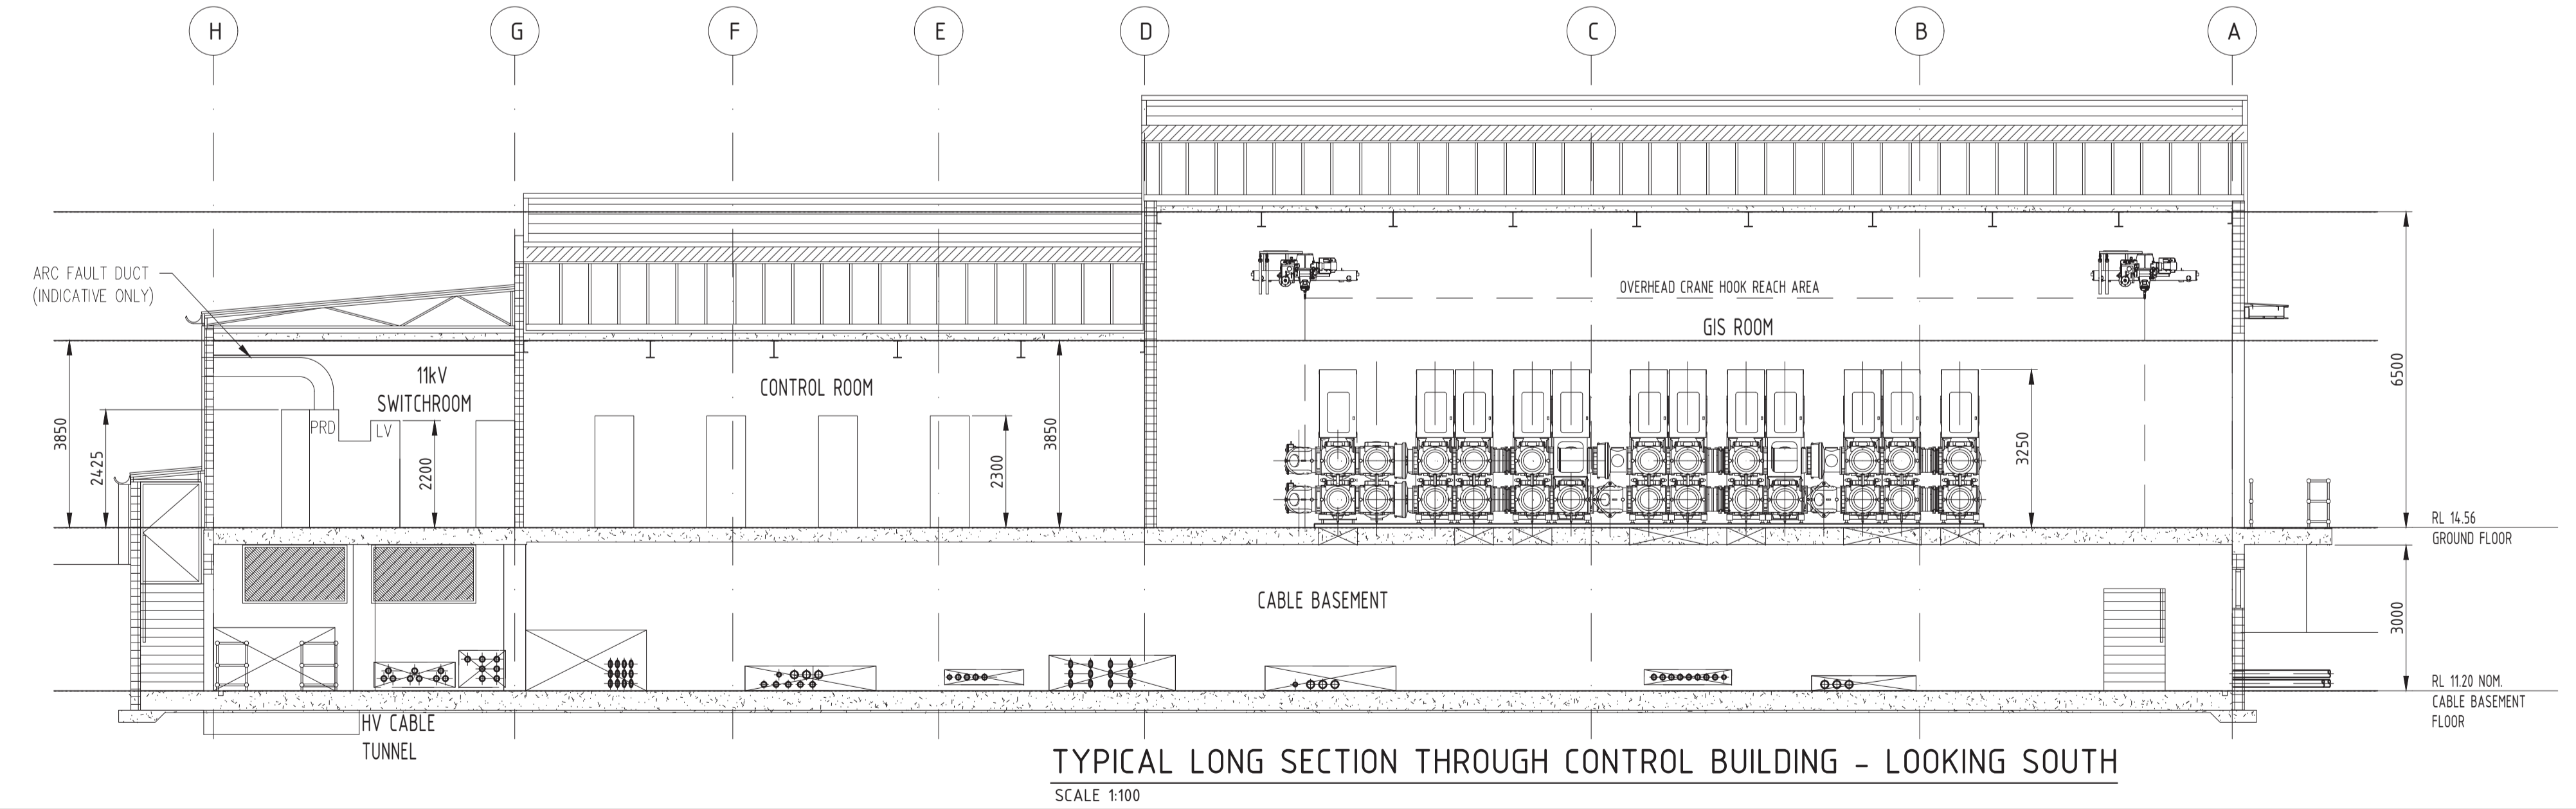
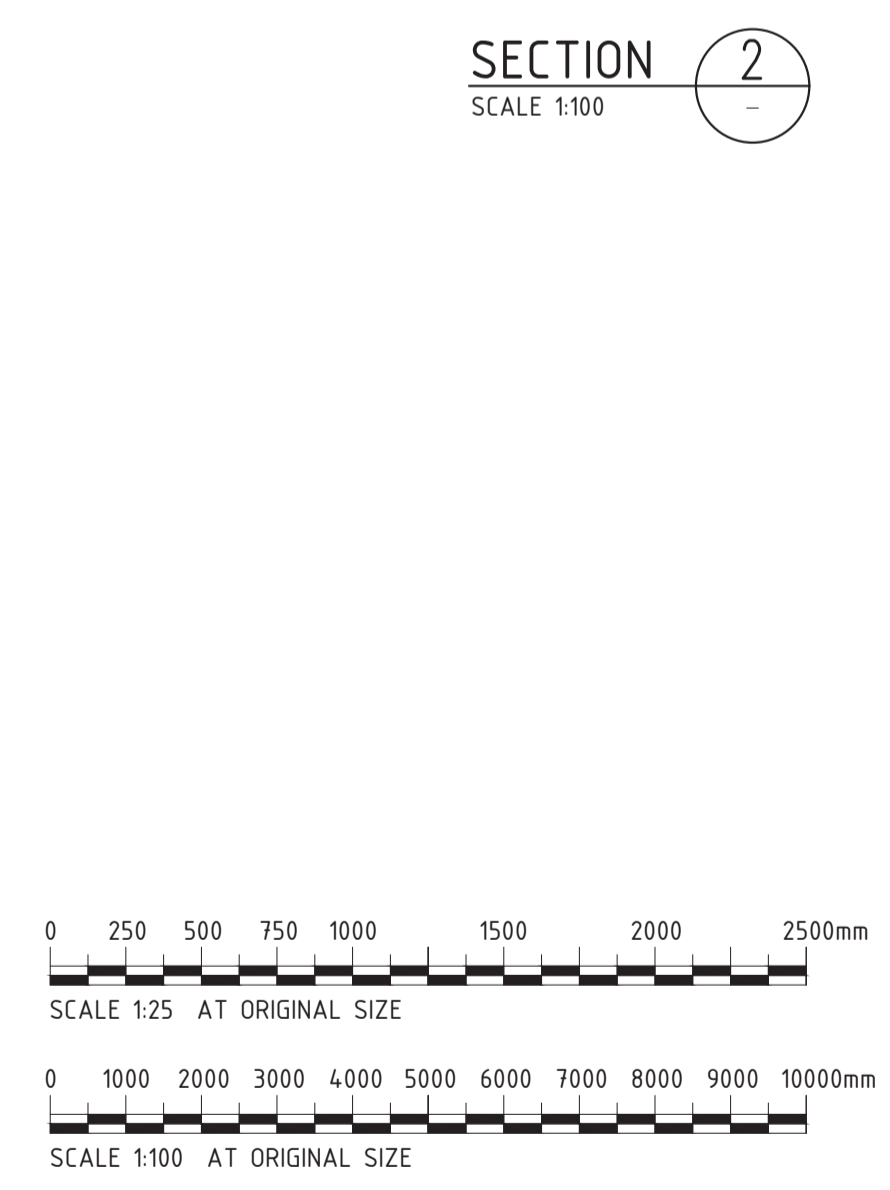
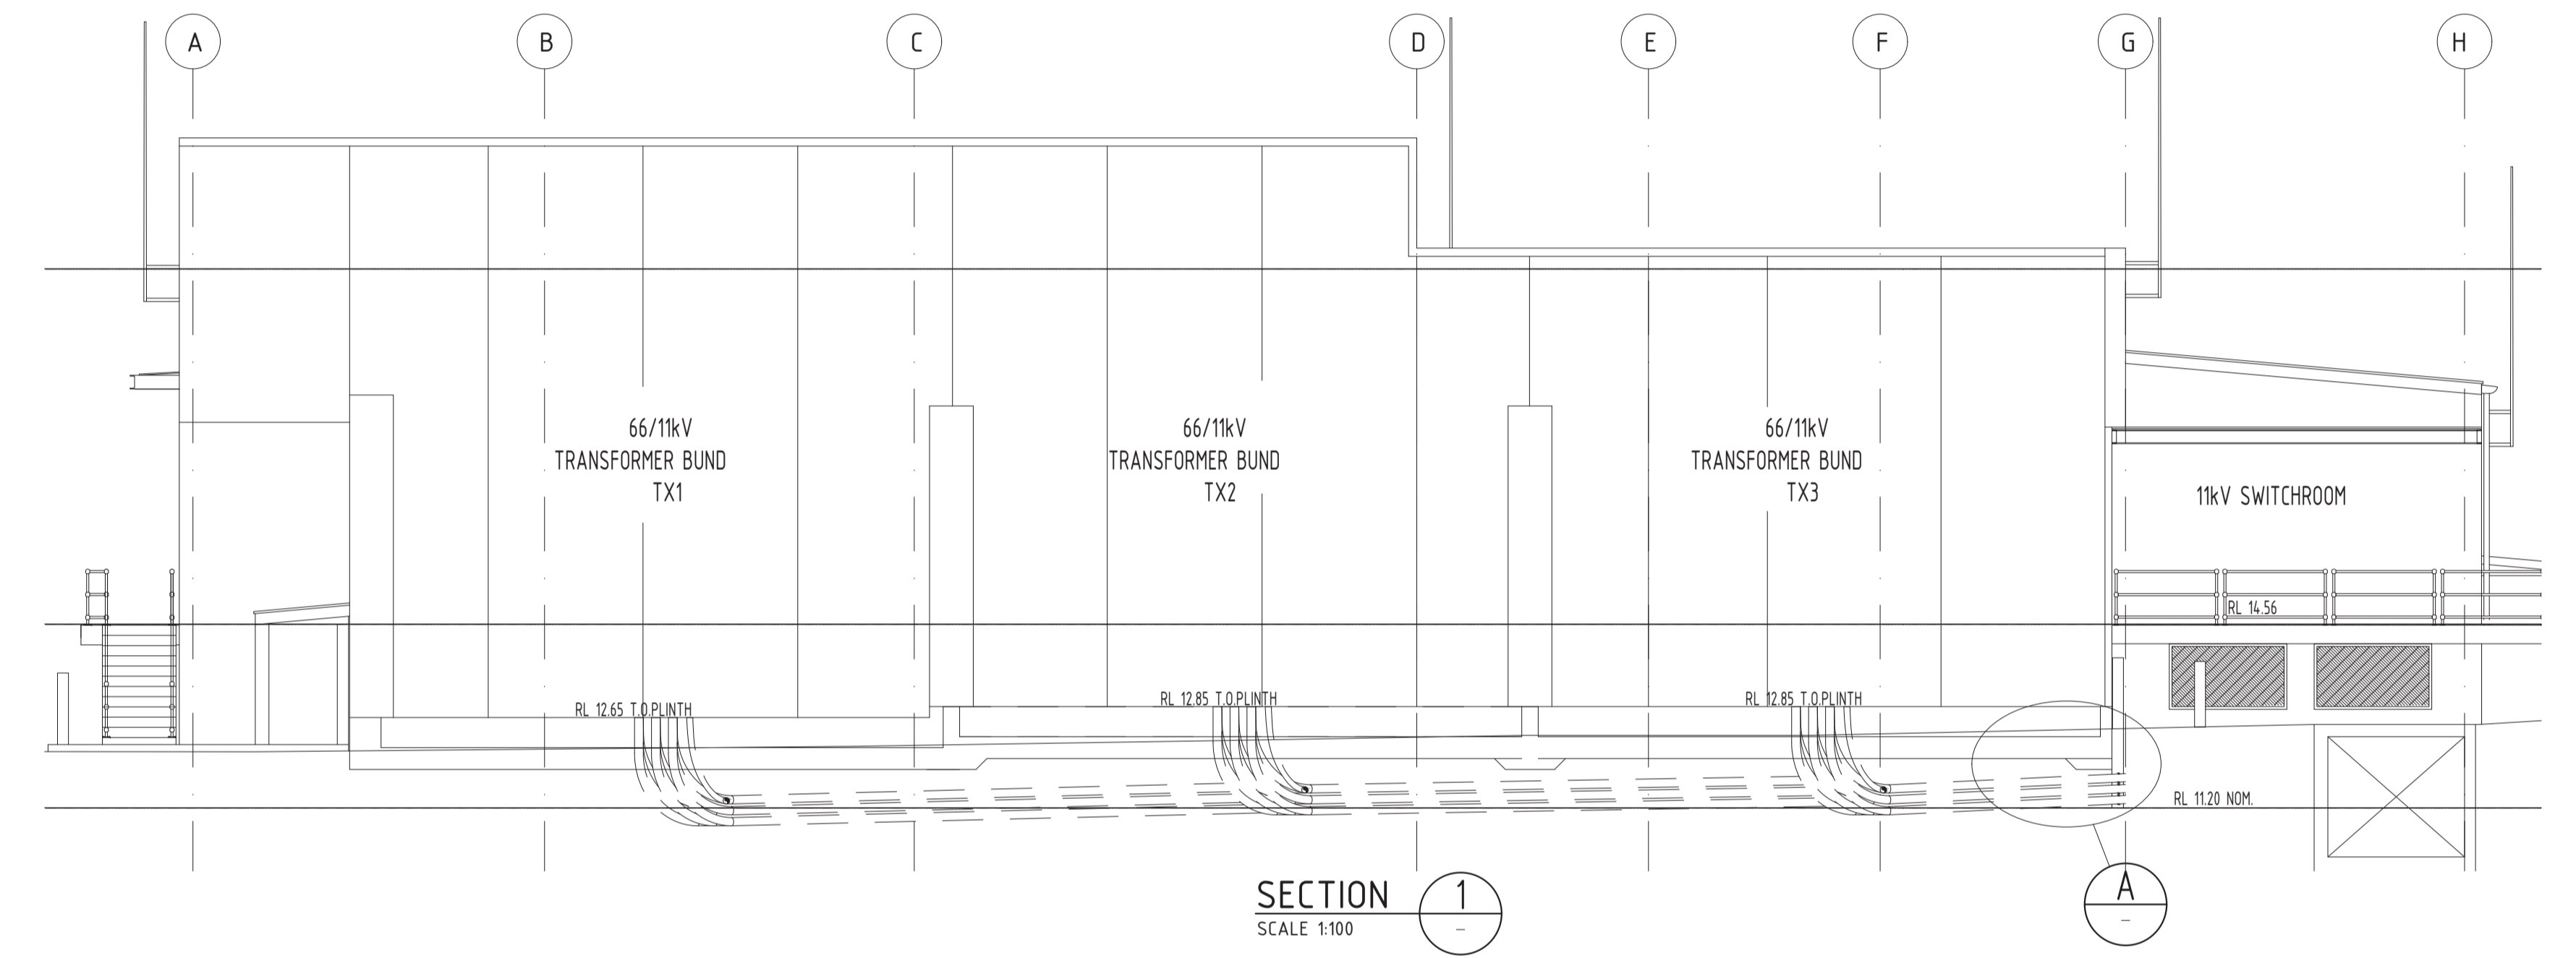
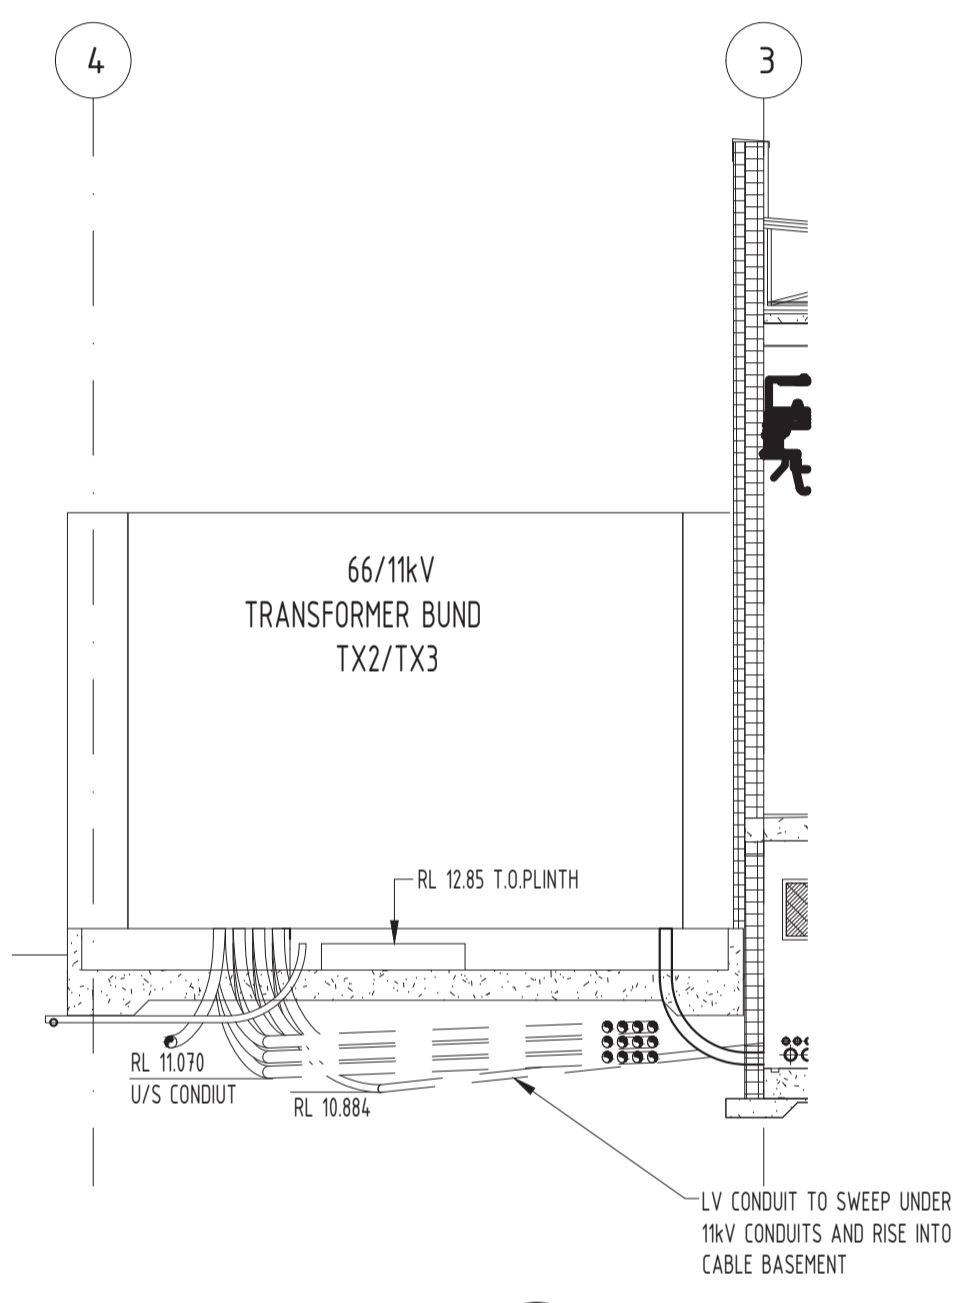


DETAIL A
SCALE 1:25

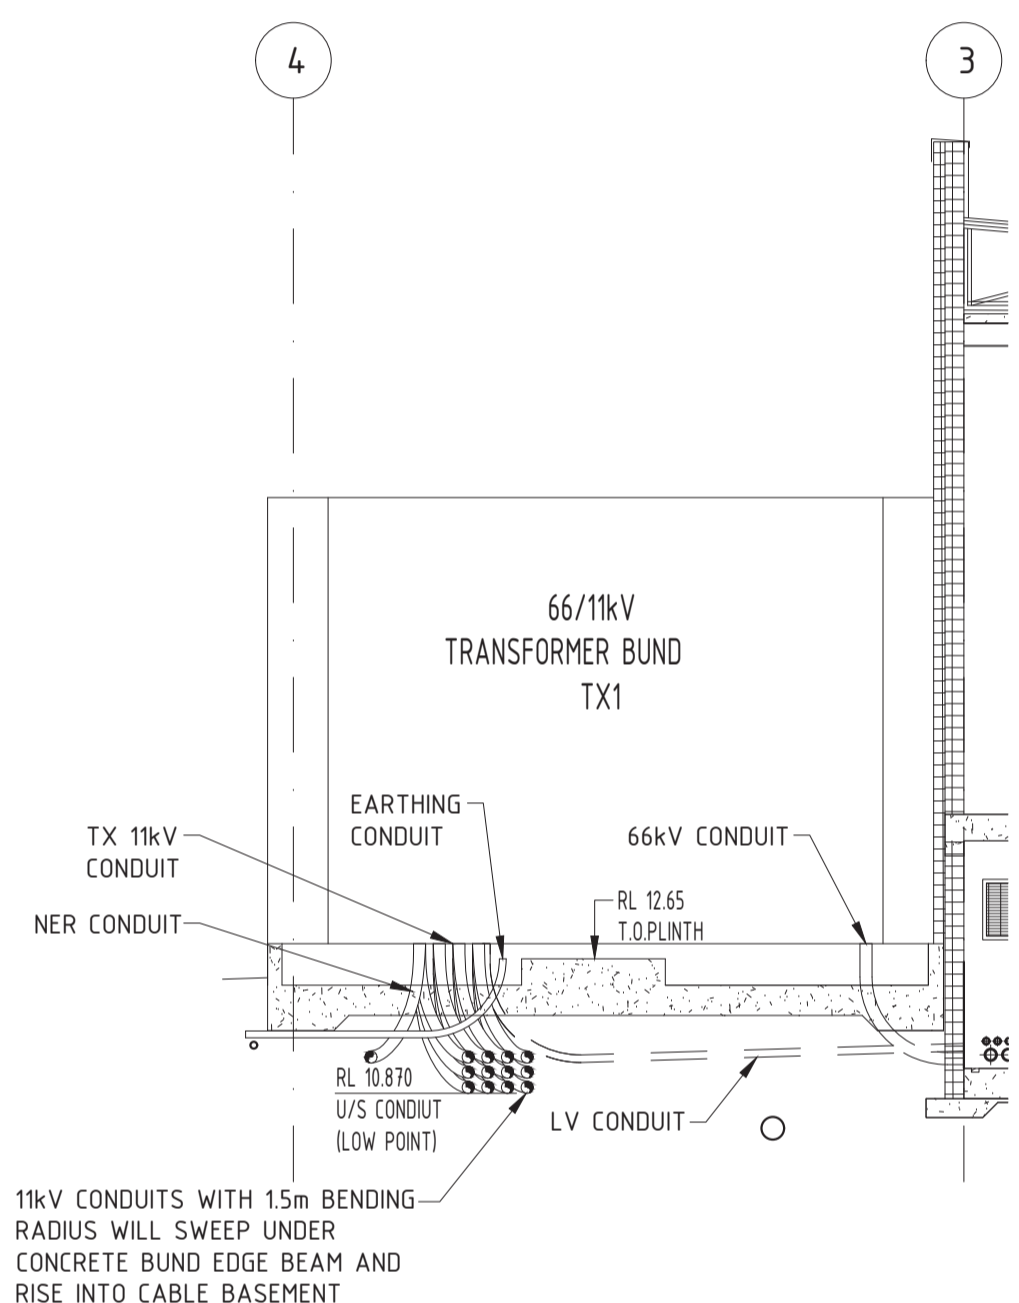

NO	DESCRIPTION	DRN	DATE	CKD	APPD	DRG NO	TITLE
	AMENDMENTS						ASSOCIATED DRAWINGS

D2024/247690
ELECTRICAL GENERAL NOTES

DES
DRN
CKD
APPD
SCALE AS SHOWN
ISSUED
ALL DIM. IN mm
DRAWING NUMBER
D2024/247690
A1
DRAFTING STANDARD TO A.S.1100
CAD PRODUCT - DO NOT AMEND MANUALLY

Example drawing 005 - Darwin zone substation 66/11kV control room & transformer bay sections - June 2024