



ELEVATION (TERMINATION POLE)

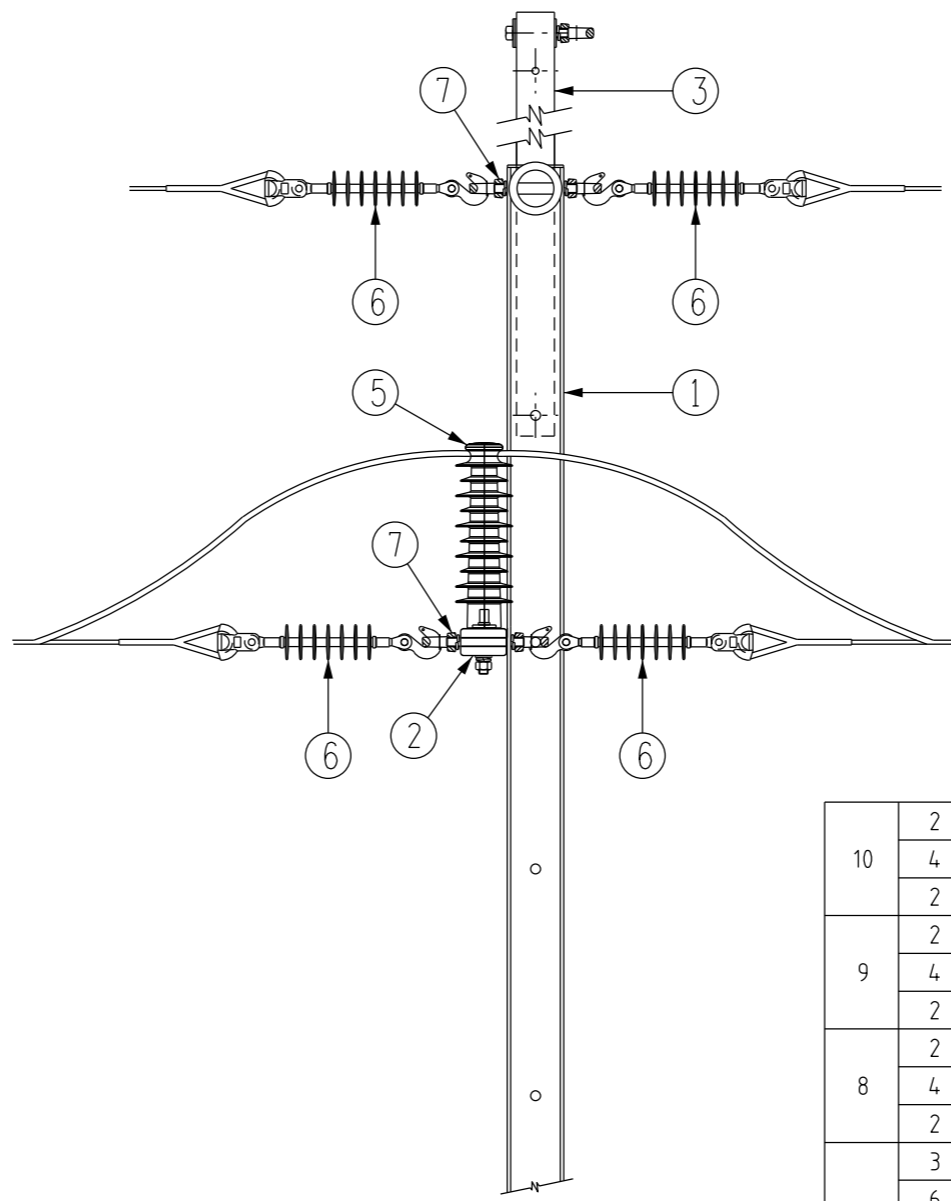

END ELEVATION/SECTION
CROSSARM BRACE NOT SHOWN FOR CLARITY

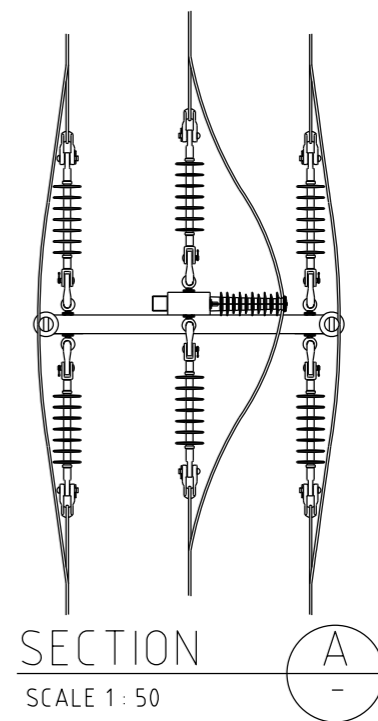

SECTION A-A
SCALE 1 : 50

10	2	M16x120 GALV. STEEL BOLT C/W NUT	400799	S01-01-04-43
	4	M16 GALV. STEEL 65x65x5 FLAT WASHER	298695	S01-01-04-43
	2	M16 GALV. STEEL SPRING WASHER	114322	S01-01-04-43
9	2	M24x180 GALV. STEEL BOLT C/W NUT	400802	S01-01-04-43
	4	M24 GALV. STEEL 75x75x5 FLAT WASHER	298828	S01-01-04-43
	2	M24 GALV. STEEL SPRING WASHER	114330	S01-01-04-43
8	2	M24x65 GALV. STEEL BOLT C/W NUT	400800	S01-01-04-43
	4	M24 GALV. STEEL 75x75x5 FLAT WASHER	298828	S01-01-04-43
	2	M24 GALV. STEEL SPRING WASHER	114330	S01-01-04-43
7	3	M24 GALV. STEEL 8.8 THREADED ROD, 210 LONG	401393	S01-01-04-43
	6	M24 GALV. STEEL 75x75x5 FLAT WASHER	298828	S01-01-04-43
	6	M24 GALV. STEEL SPRING WASHER	114330	S01-01-04-43
6	6	M24 EYE NUT, 18kN	298711	S01-01-04-41
	6	22kV POLYMER SUSPENSION INSULATOR	292656	S01-01-03-09
	6	THIMBLE CLEVIS, 70kN	6767	S01-01-03-09
	6	TONGUE HOOK, 70kN	292680	S01-01-03-09
5	3	22kV VERTICLE LINE POST INSULATOR	300467	S01-01-03-10
4	2	CROSSARM BRACE, 75x75x5 DURAGAL CA	400815	S01-01-04-38
3	1	OVERHEAD EARTH RISER	298646	S01-01-02-13
2	1	CROSSARM, FIBREGLASS, HV TERMINATION	-	S01-01-02-10
1	1	UNIVERSAL POLE	-	-
ITEM REF.	QTY.	DESCRIPTION	ITEM NUMBER	DRAWING REF.

MATERIAL SCHEDULE

- 4 ROTATED VIEWS. UPDATED TABLE.
- 3 TITLEBLOCK & DRAWING NUMBERS FORMATTED
- 2 ITEM NUMBER AMENDED
- 1 DRAWING REFERENCES UPDATED
- 0 ISSUED FOR CONSTRUCTION

NO	DESCRIPTION	DRN	DATE	CKD	APPD
AMENDMENTS					

A.N.	OCT'21	A.N.	B.V.
K.T.	JAN'19	C.C.	C.C.
P.H.	APR'18	I.B.	B.C.
C.C.	FEB'11	A.T.	S.C.
A.S.	JAN'04	M.B.	M.B.

PowerWater
NORTHERN TERRITORY

DES	M. BOCK	POWER STANDARD DRAWING		
DRN	A. SCHMID	ASSEMBLIES SUSPENSION CONSTRUCTION 22kV (TERMINATION) FOR UNIVERSAL POLE CONSTRUCTION		
CKD	M. BOCK			
APPD	C.P.			
SCALE	1:20	A3	DRAWING NUMBER	S01-02-01-43
ISSUED	AUG'02			
ALL DIM.	IN mm	DRAFTING STANDARD TO A.S.1100		
CAD PRODUCT - DO NOT AMEND MANUALLY				AMDT